


Anatomy of a Just Housing Wall Climate Zone 6

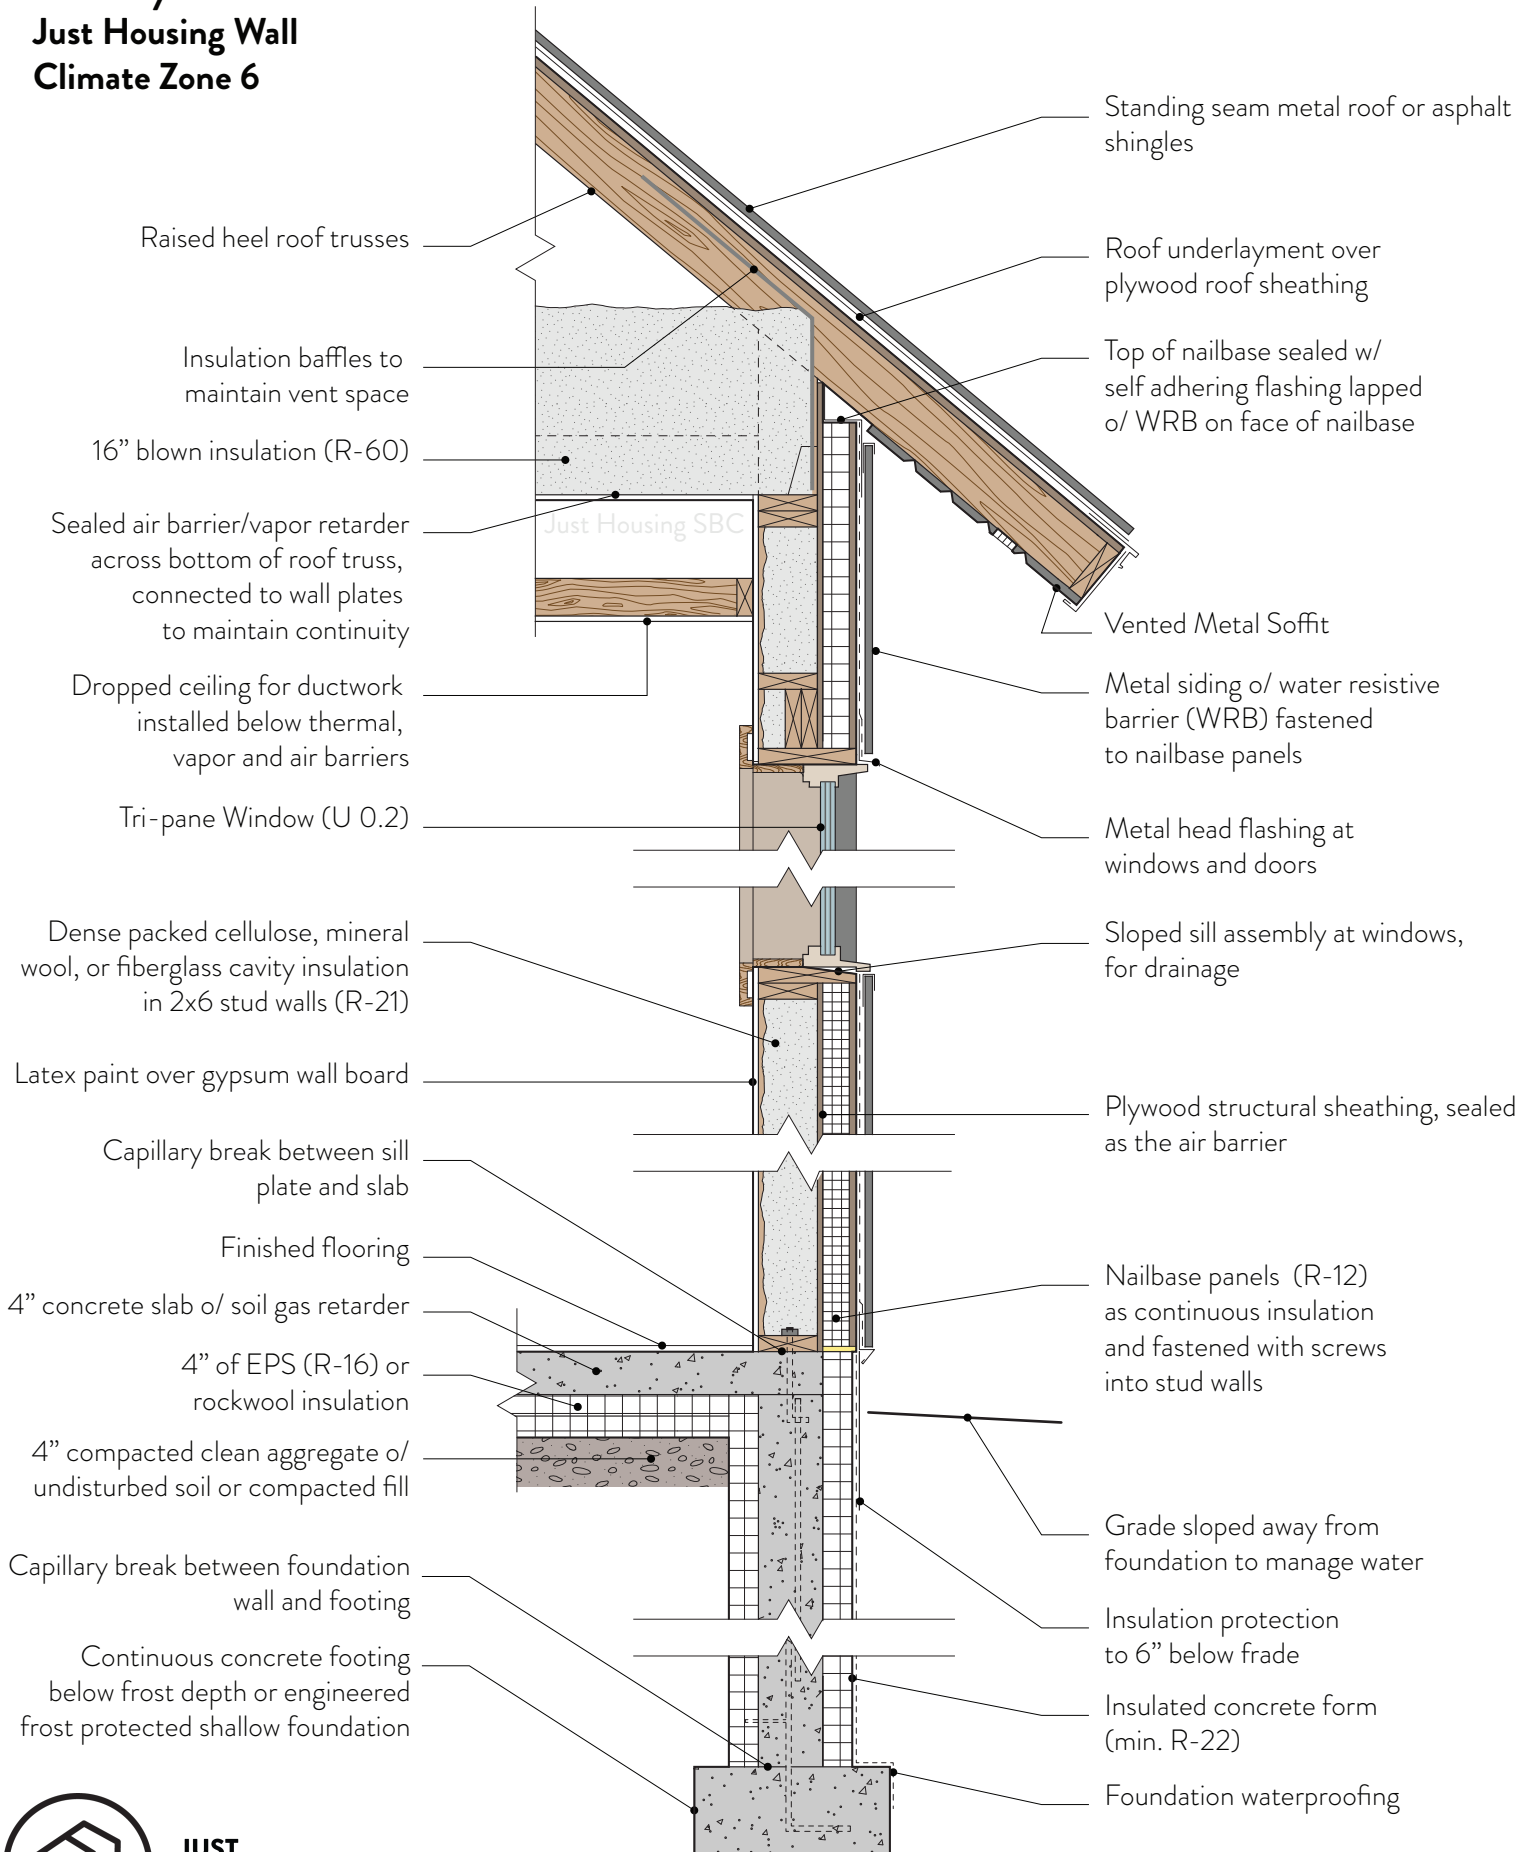

Anatomy of a Just Housing Wall Climate Zone 7

